


SURVEY MONUMENT RECORD, DUCHESNE COUNTY, UTAH

SKETCH SHOWING RELATIVE LOCATION OF MONUMENT, ACCESSORIES AND REFERENCE POINTS STATING WHETHER FOUND OR SET.  
Also, indicate scale and basis of bearings.

Point ties from the Southeast Corner of Section 36 to neighboring  
Section Corners:

- 1. The Southwest Corner of Section 36, being a 5/8" Rebar,  
bears S88°24'10"W 5259.63'.
- 2. The East 1/4 Corner of Section 36, being a Duchesne County aluminum  
cap, bears N00°18'31"W 2639.71' (Basis of Bearings).

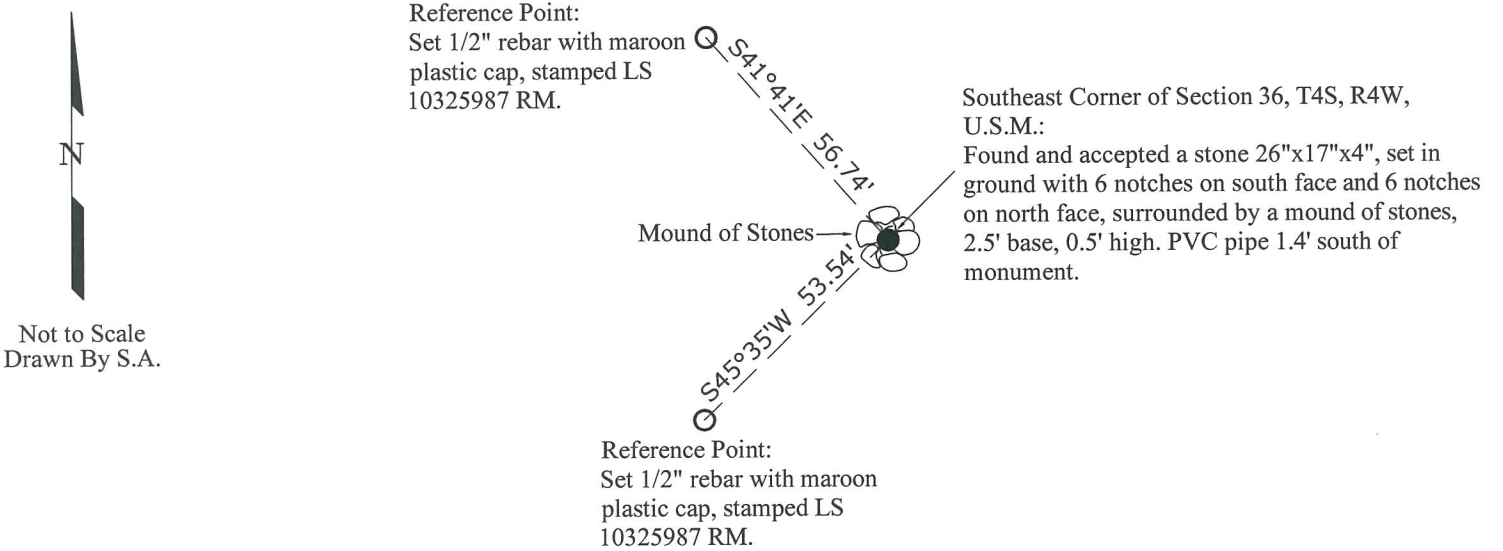

Corner Monument Markings - Photo View or Stamping on Cap




PHOTO OF CORNER

BLM POINT ID (GCDB): UT300040S0030W0_100100
UNITS = US SURVEY FOOT
COORDINATES DETERMINED FROM: UTAH REFERENCE NETWORK CONTROL SYSTEM NAD_83 2011 EPOCH 2010
GEOID 12A, NAVD 88 ELEVATION = 5832.1'
STATE PLANE COORDINATES
"UTAH COORDINATE SYSTEM 1983 CENTRAL ZONE"
NORTHING = 7,201,809.324'
EASTING = 1,982,761.970'
GEOGRAPHIC COORDINATES - NAD 83
LATITUDE = 40°05'03.84872"N
LONGITUDE = 110°16'35.00954"W
ELLIPSOID HEIGHT = 5775.004'

CERTIFICATION  
This is to certify that I was in responsible charge of the surveying work  
described in this record and that to the best of my knowledge the  
information presented herein is true and correct.

Surveyor's Name (Please Print): Mitch S. Batty  
Firm Name: Timberline Engineering and Land Surveying, Inc.  
Firm Address: 209 North 300 West Vernal, Utah 84078  
Utah License Number: 10325987 Survey Date: 12-8-18

LOCATION DIAGRAM  
1" = 1 Mile

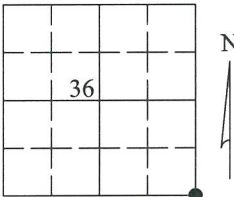

● = Location of Monument



Signature/Date through Seal

SEC 36 T 4S R 4W, U.S. M.